

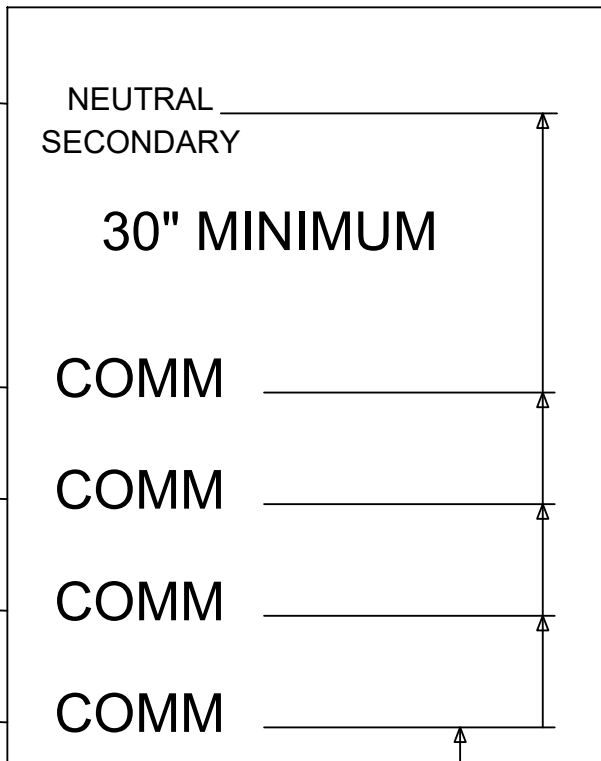


MASON COUNTY PUD NO. 3 WORK SHEET


PRIMARY POLE

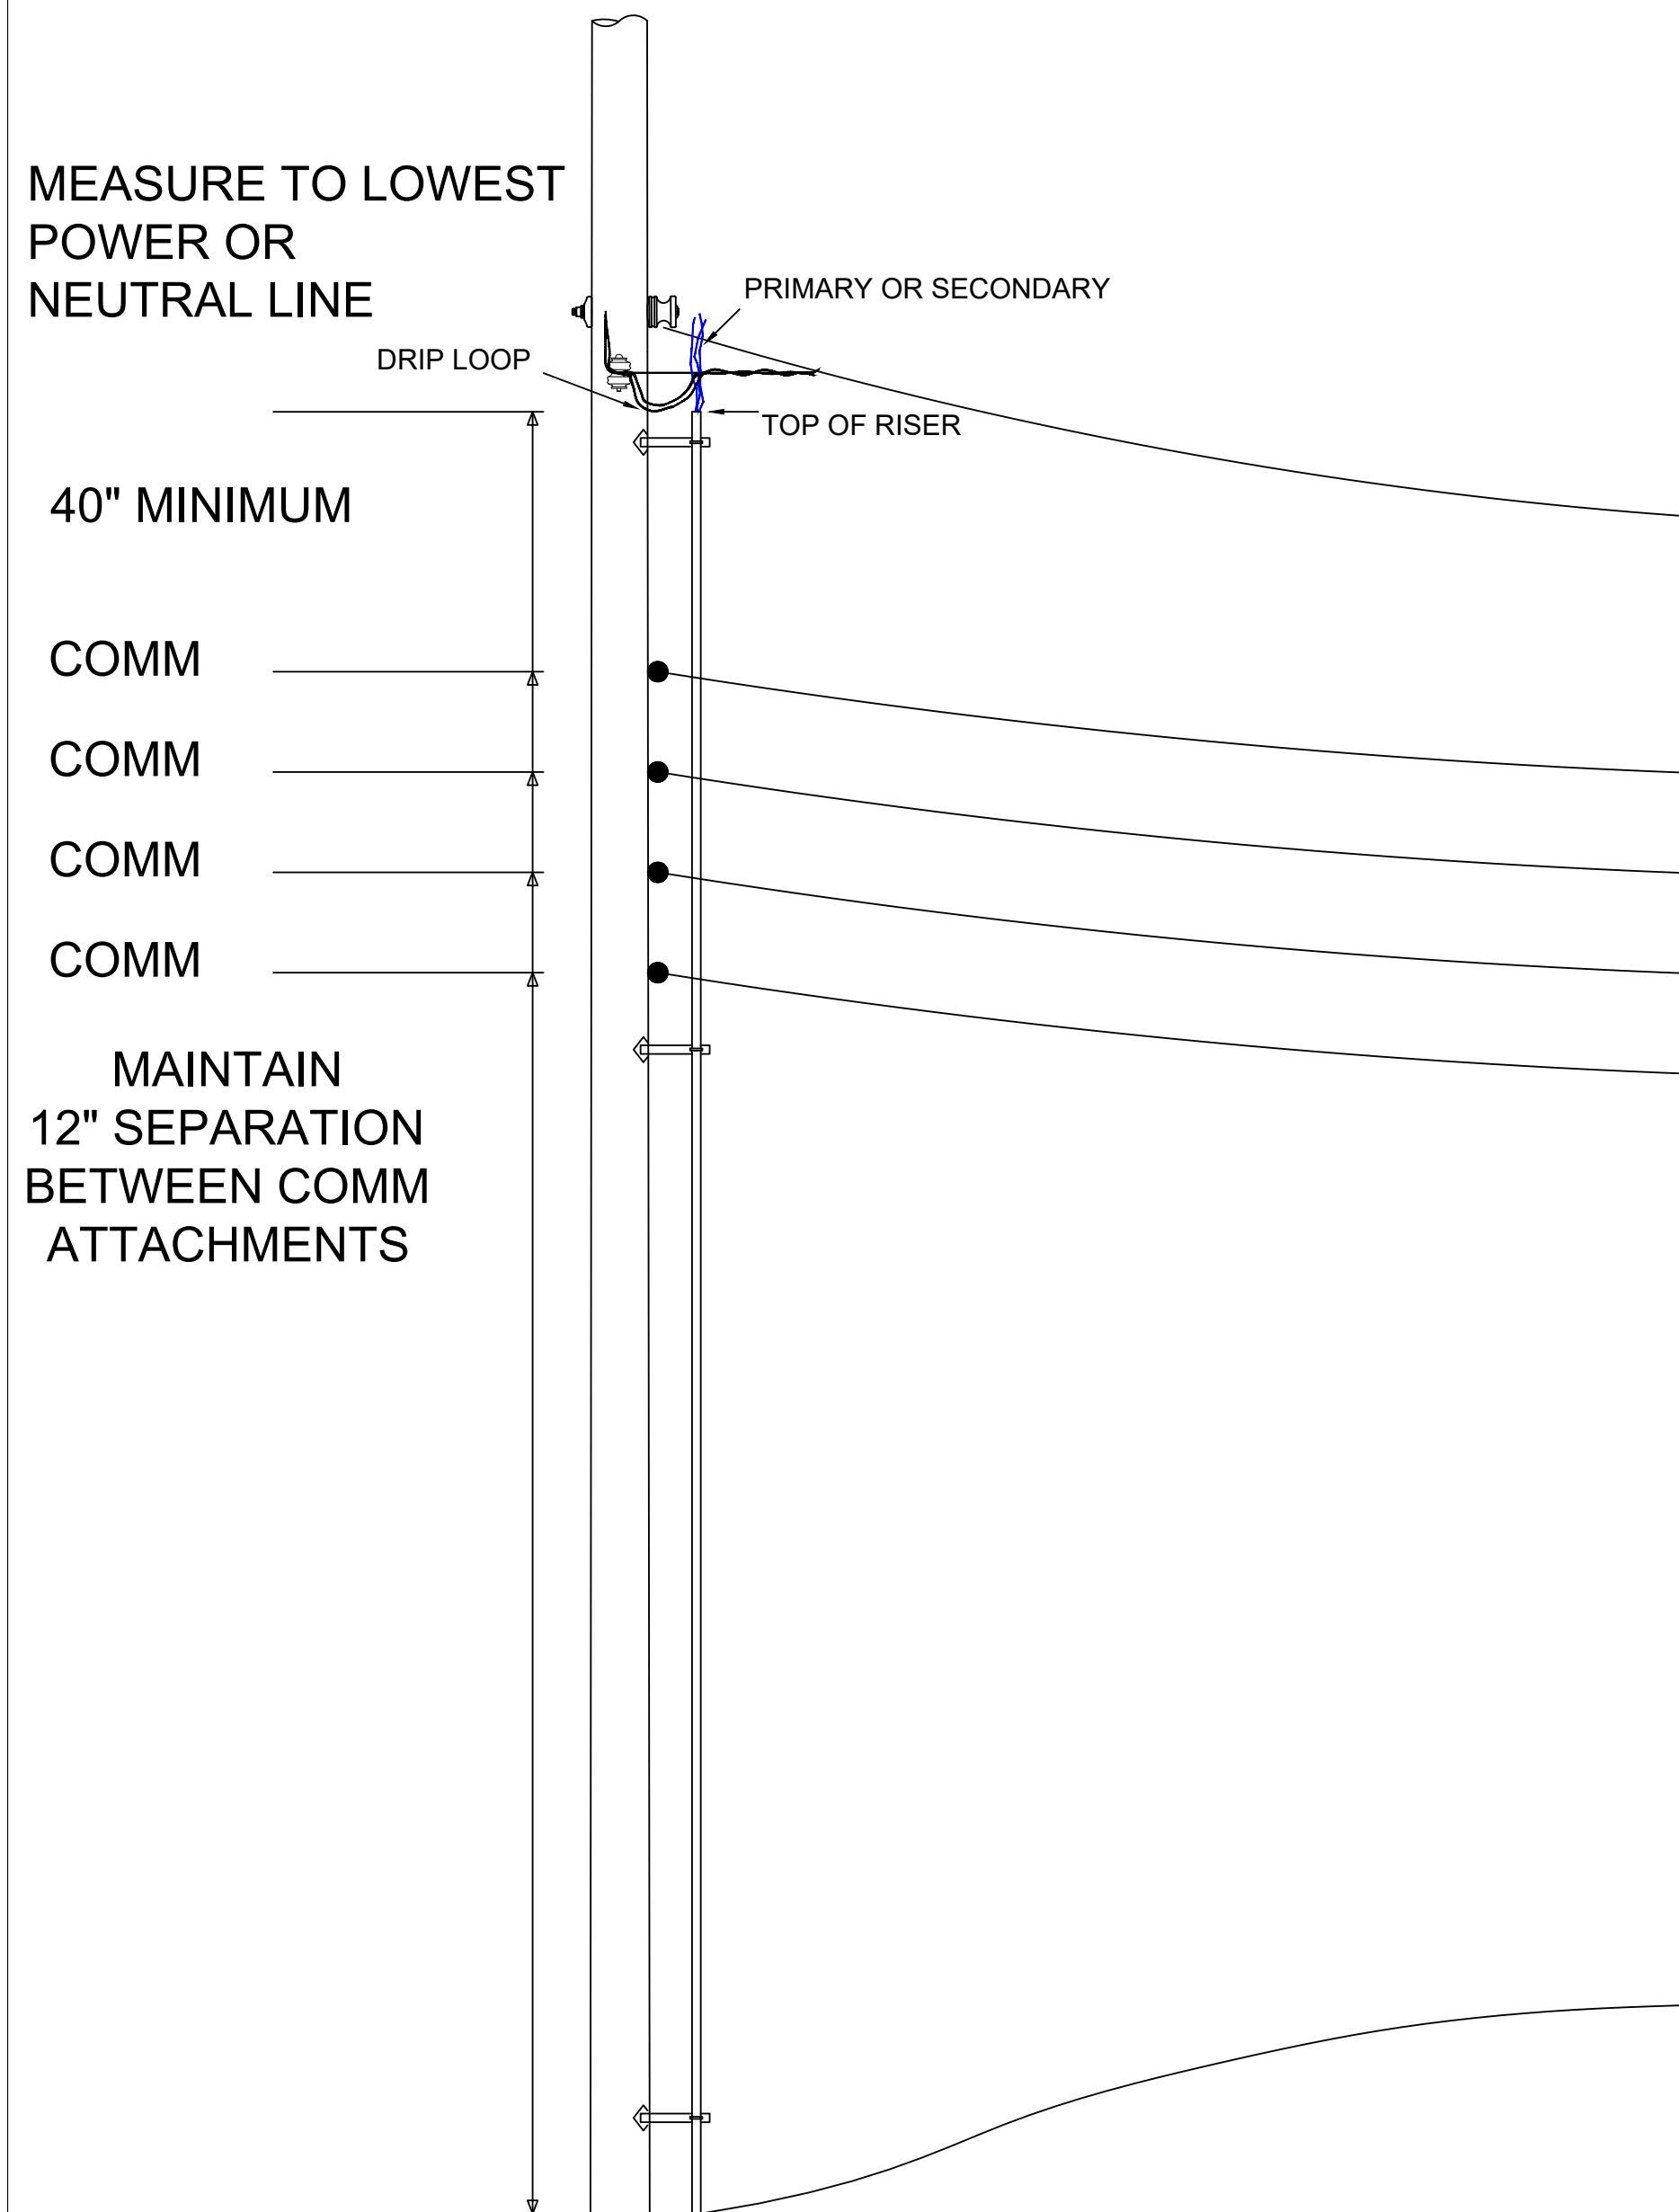

PRIMARY POLE

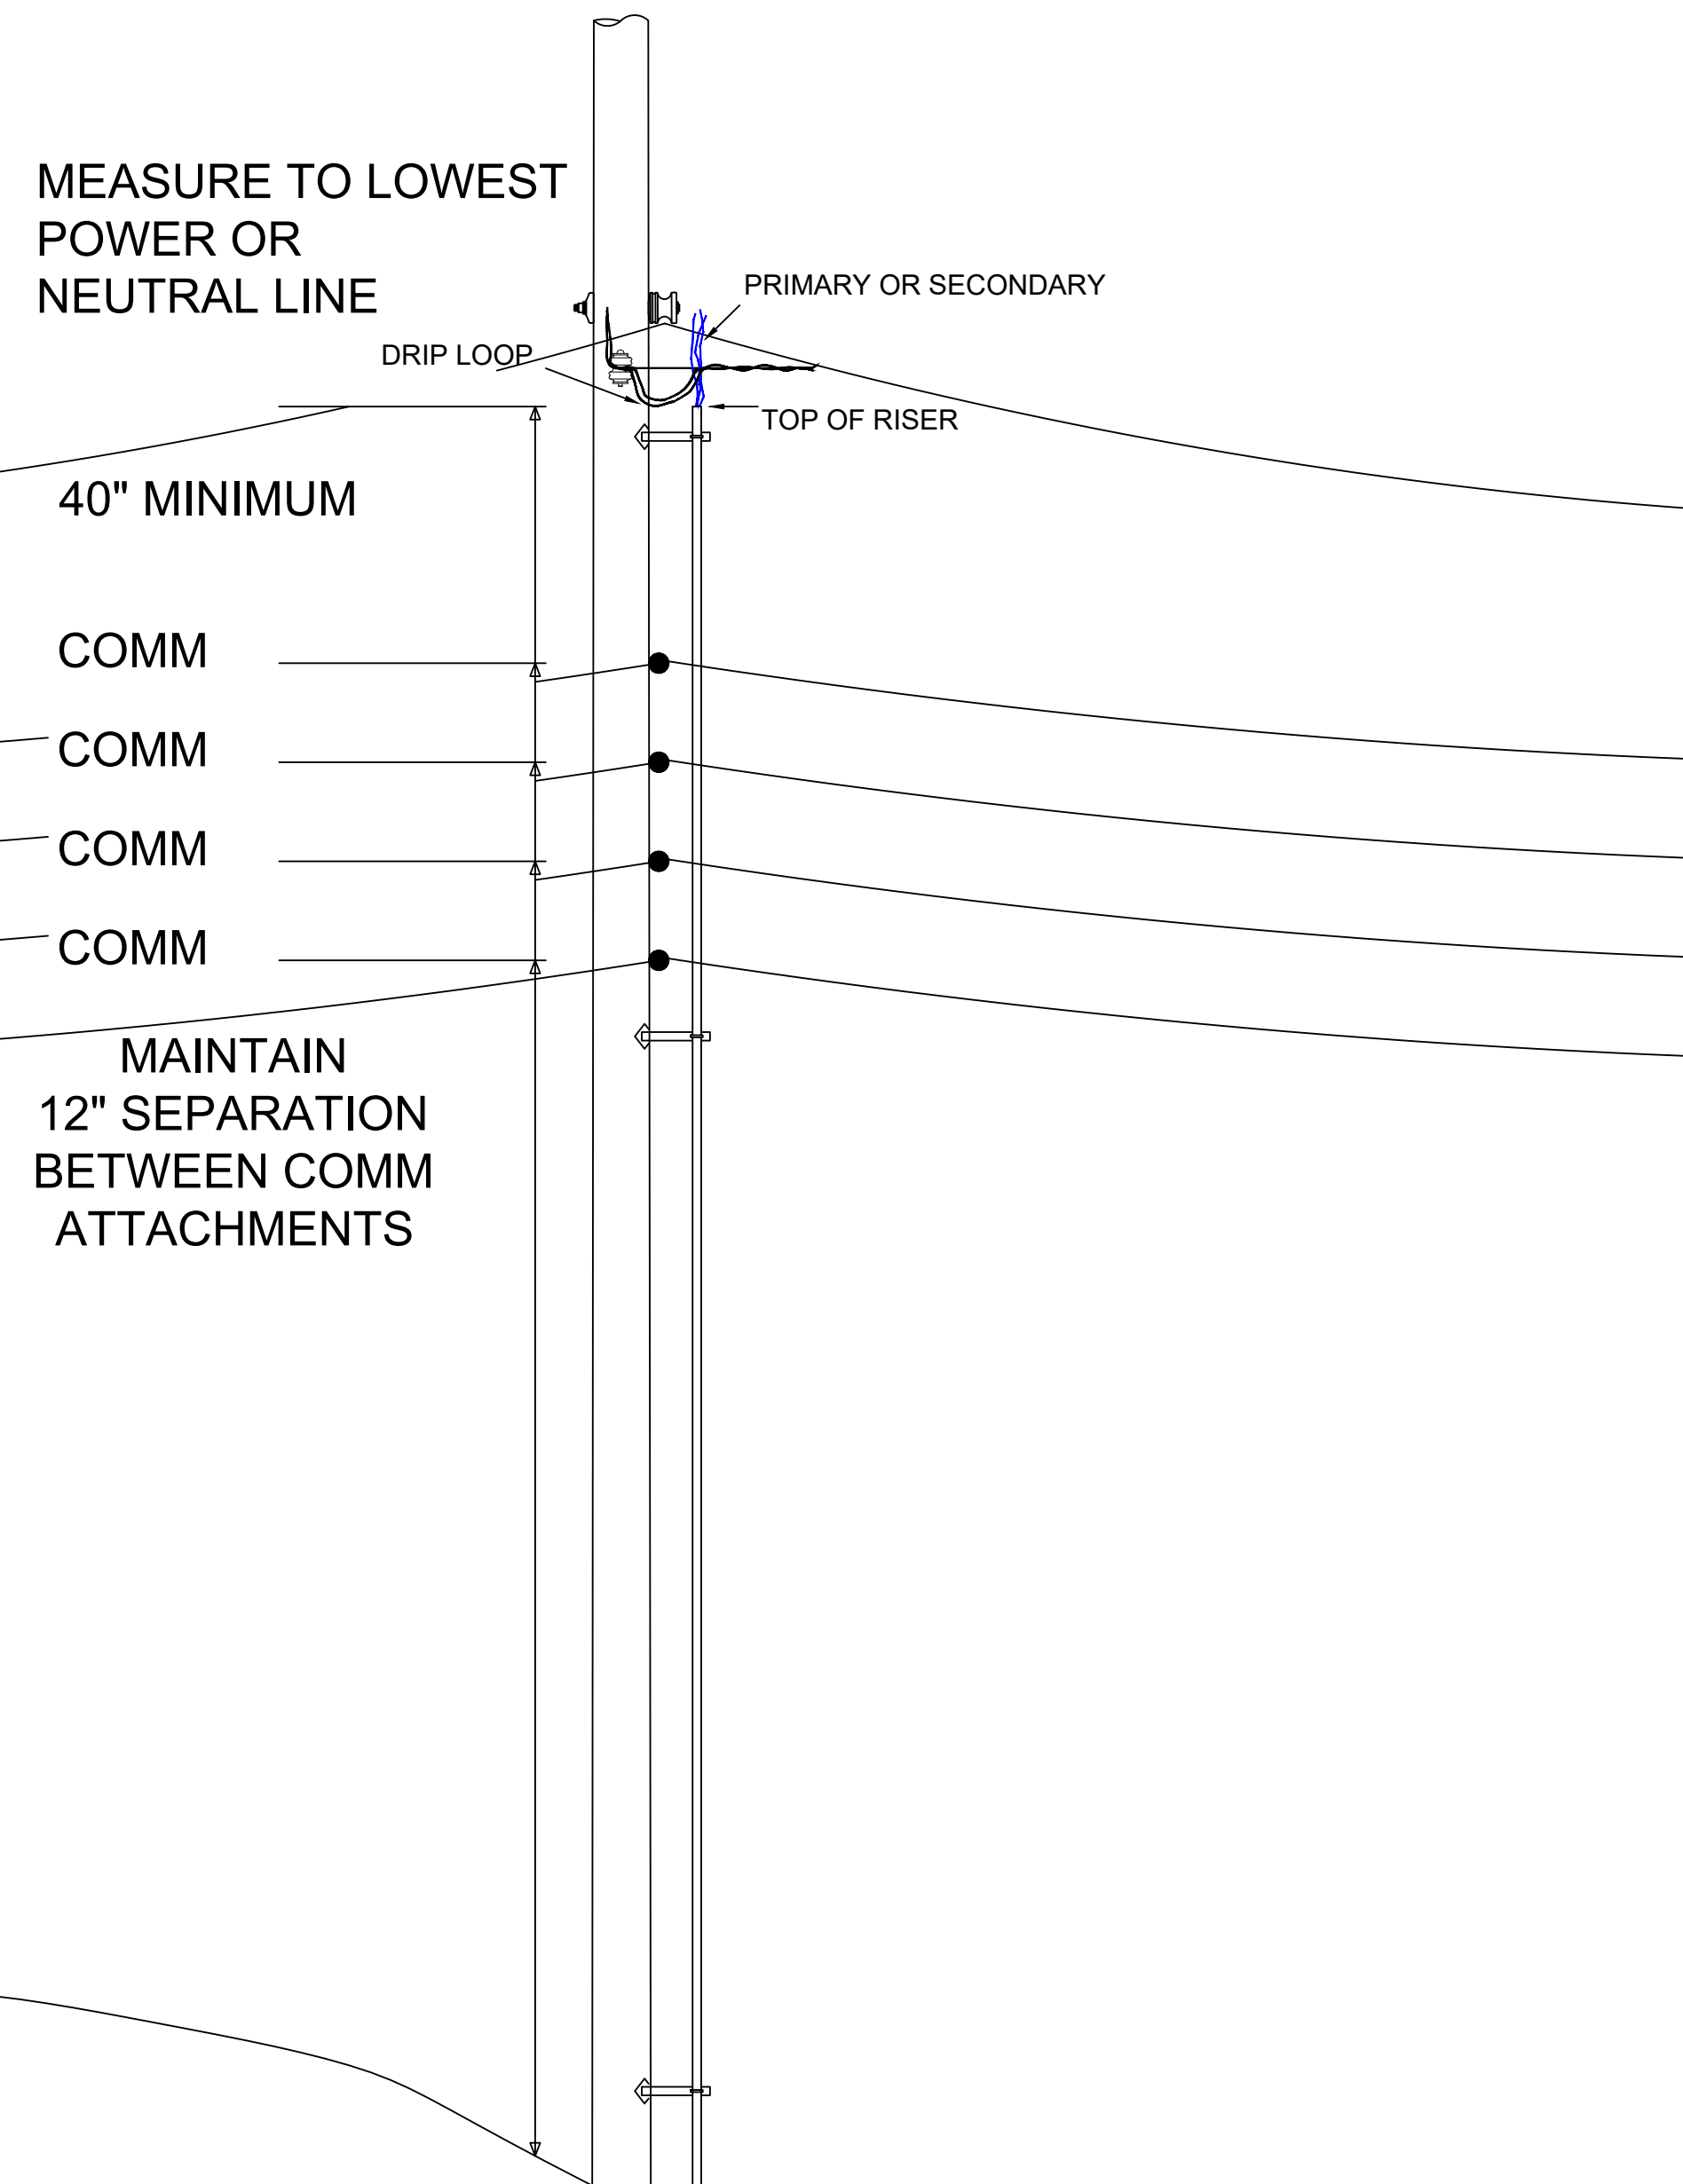

TO POLE #: _____

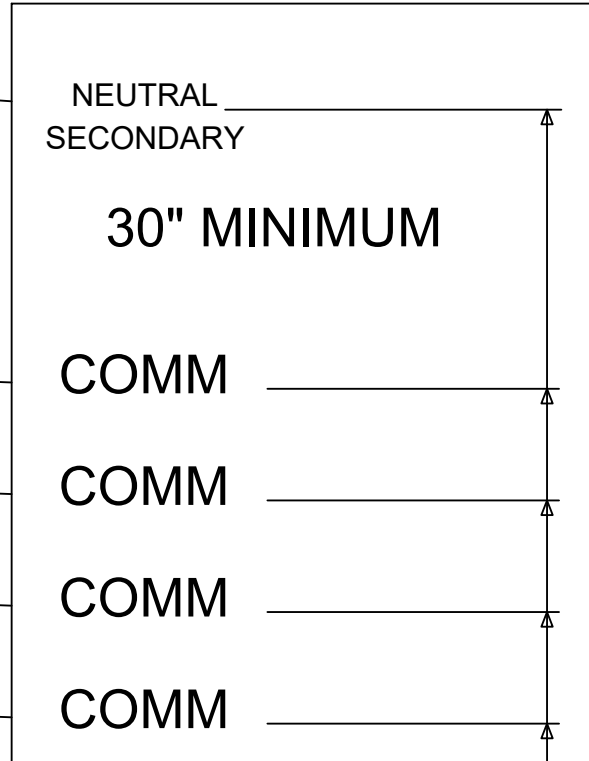


PUD POLE TAG #'S: _____
 ANCHOR ATTACHMENT REQUEST? _____
 MAKE READY REQUIRED? _____

USE FIGURE ③ DETAIL IF A STREET LIGHT EXISTS ON POLE

PUD POLE TAG #'S: _____
 ANCHOR ATTACHMENT REQUEST? _____
 MAKE READY REQUIRED? _____

USE FIGURE ③ DETAIL IF A STREET LIGHT EXISTS ON POLE

MASON COUNTY PUD NO. 3 WORK SHEET

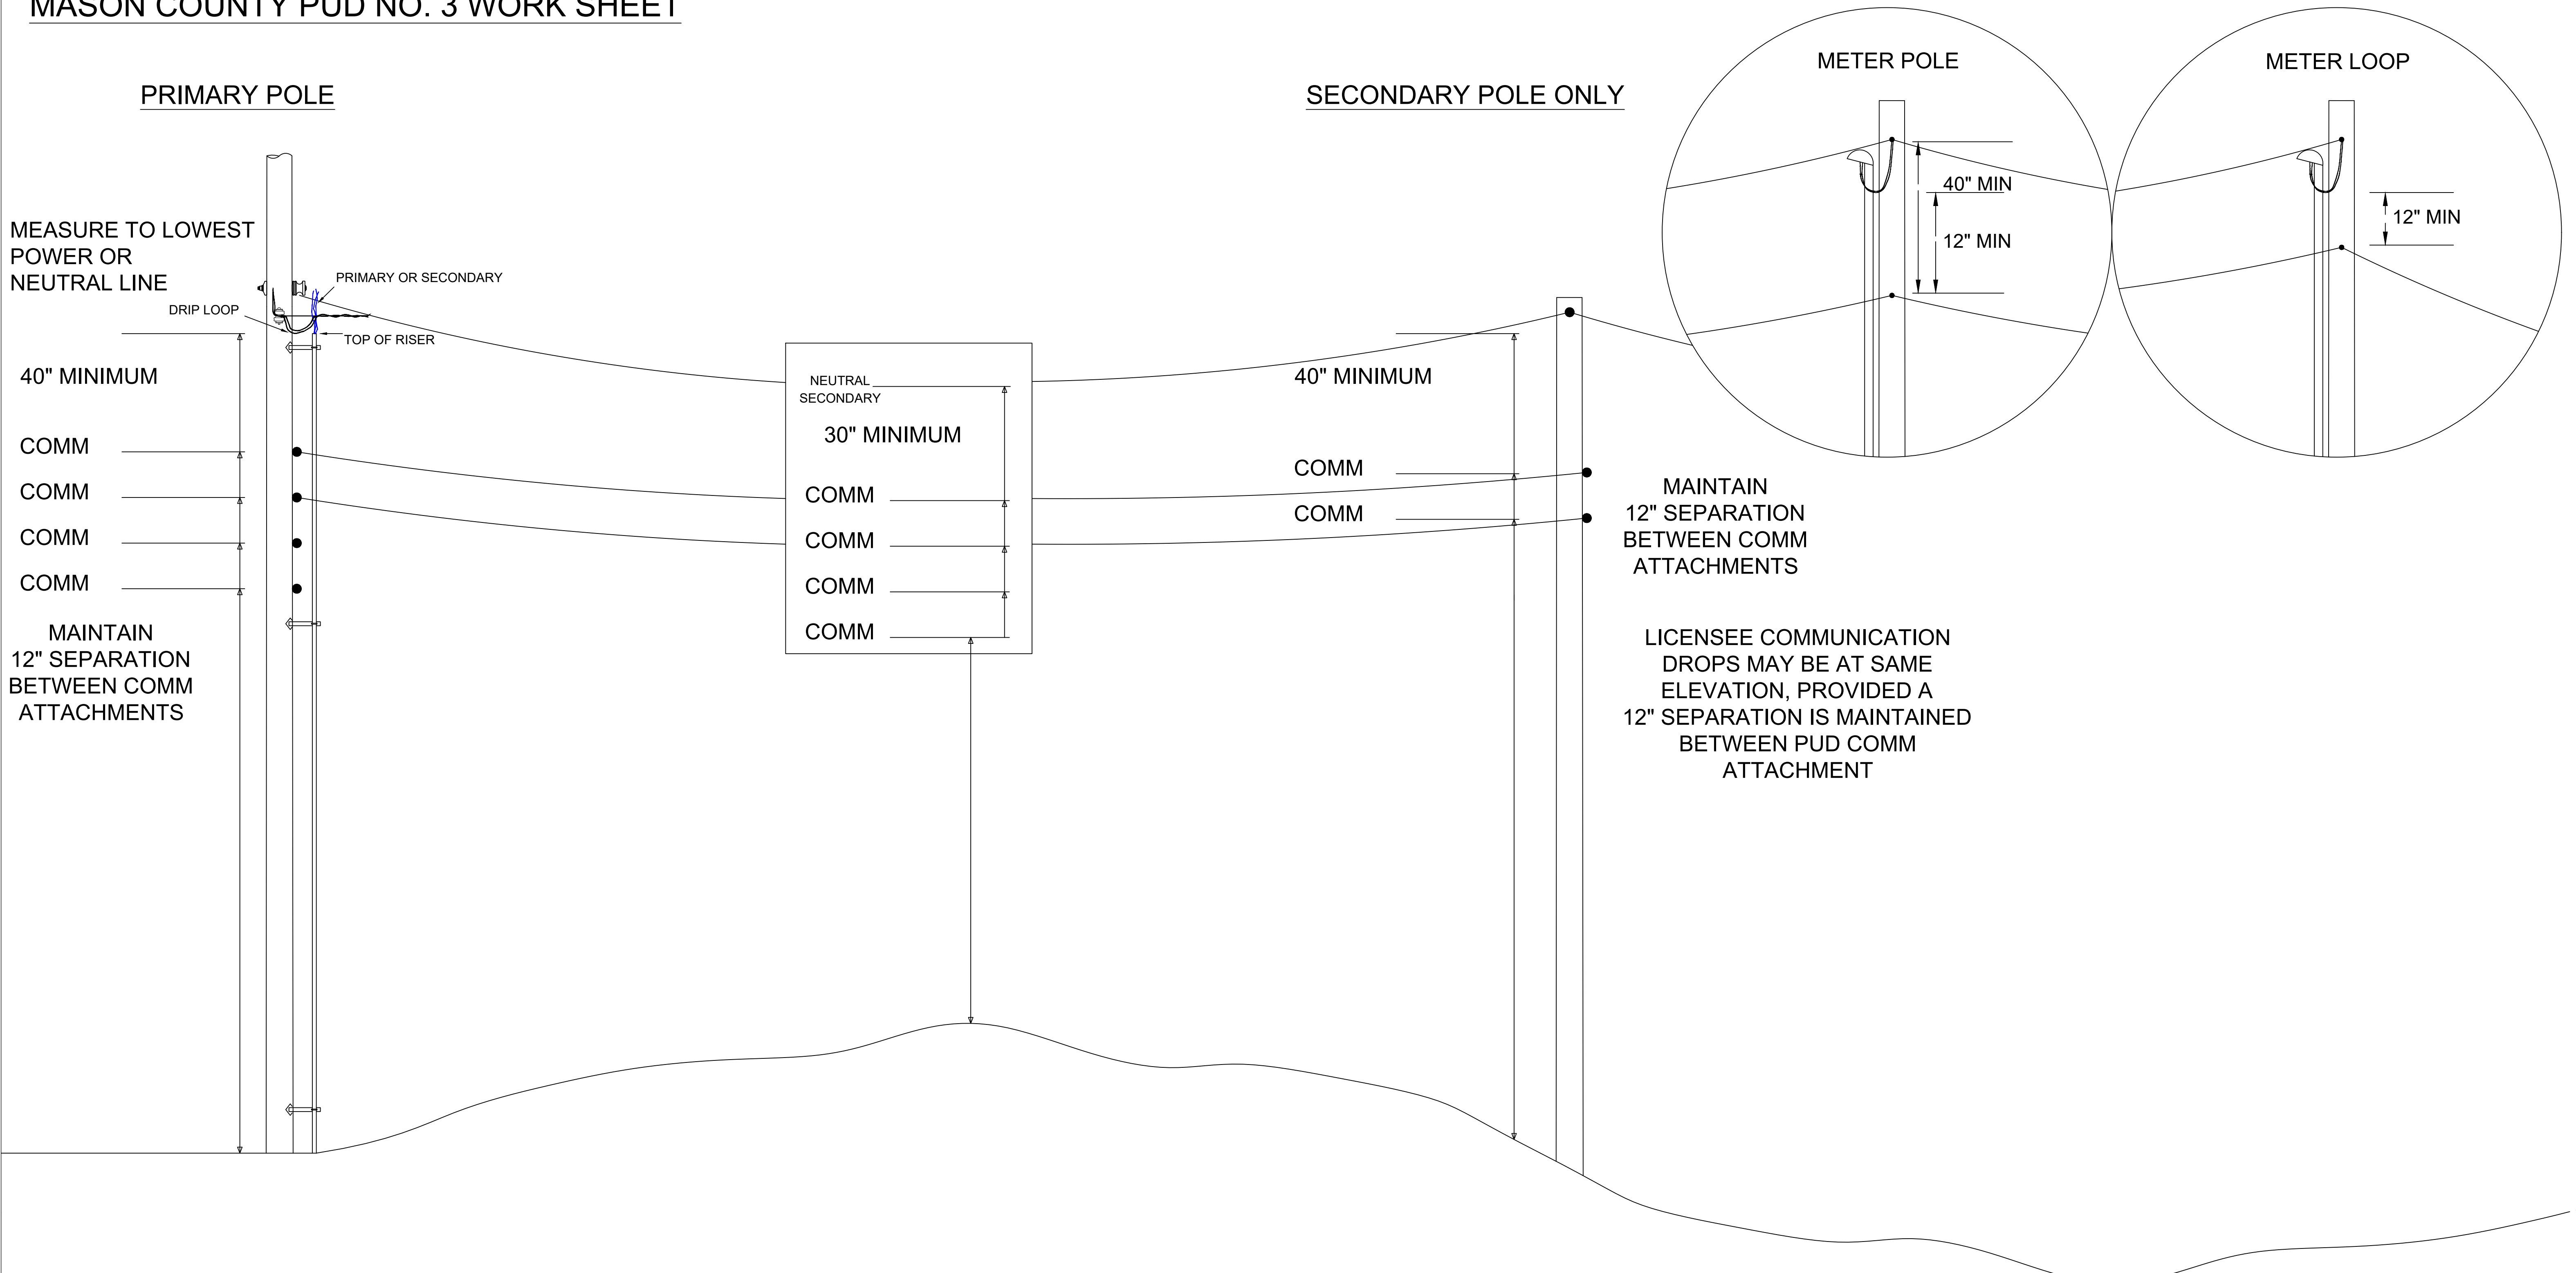

PUD POLE TAG #'S: _____
 ANCHOR ATTACHMENT REQUEST? _____
 MAKE READY REQUIRED? _____



USE FIGURE ③ DETAIL IF A STREET LIGHT EXISTS ON POLE

PUD POLE TAG #'S: _____
 MAKE READY REQUIRED? _____

USE FIGURE ③ DETAIL IF A STREET LIGHT EXISTS ON POLE

STREET LIGHT DETAIL

FIBER POLE ONLY, NO POWER

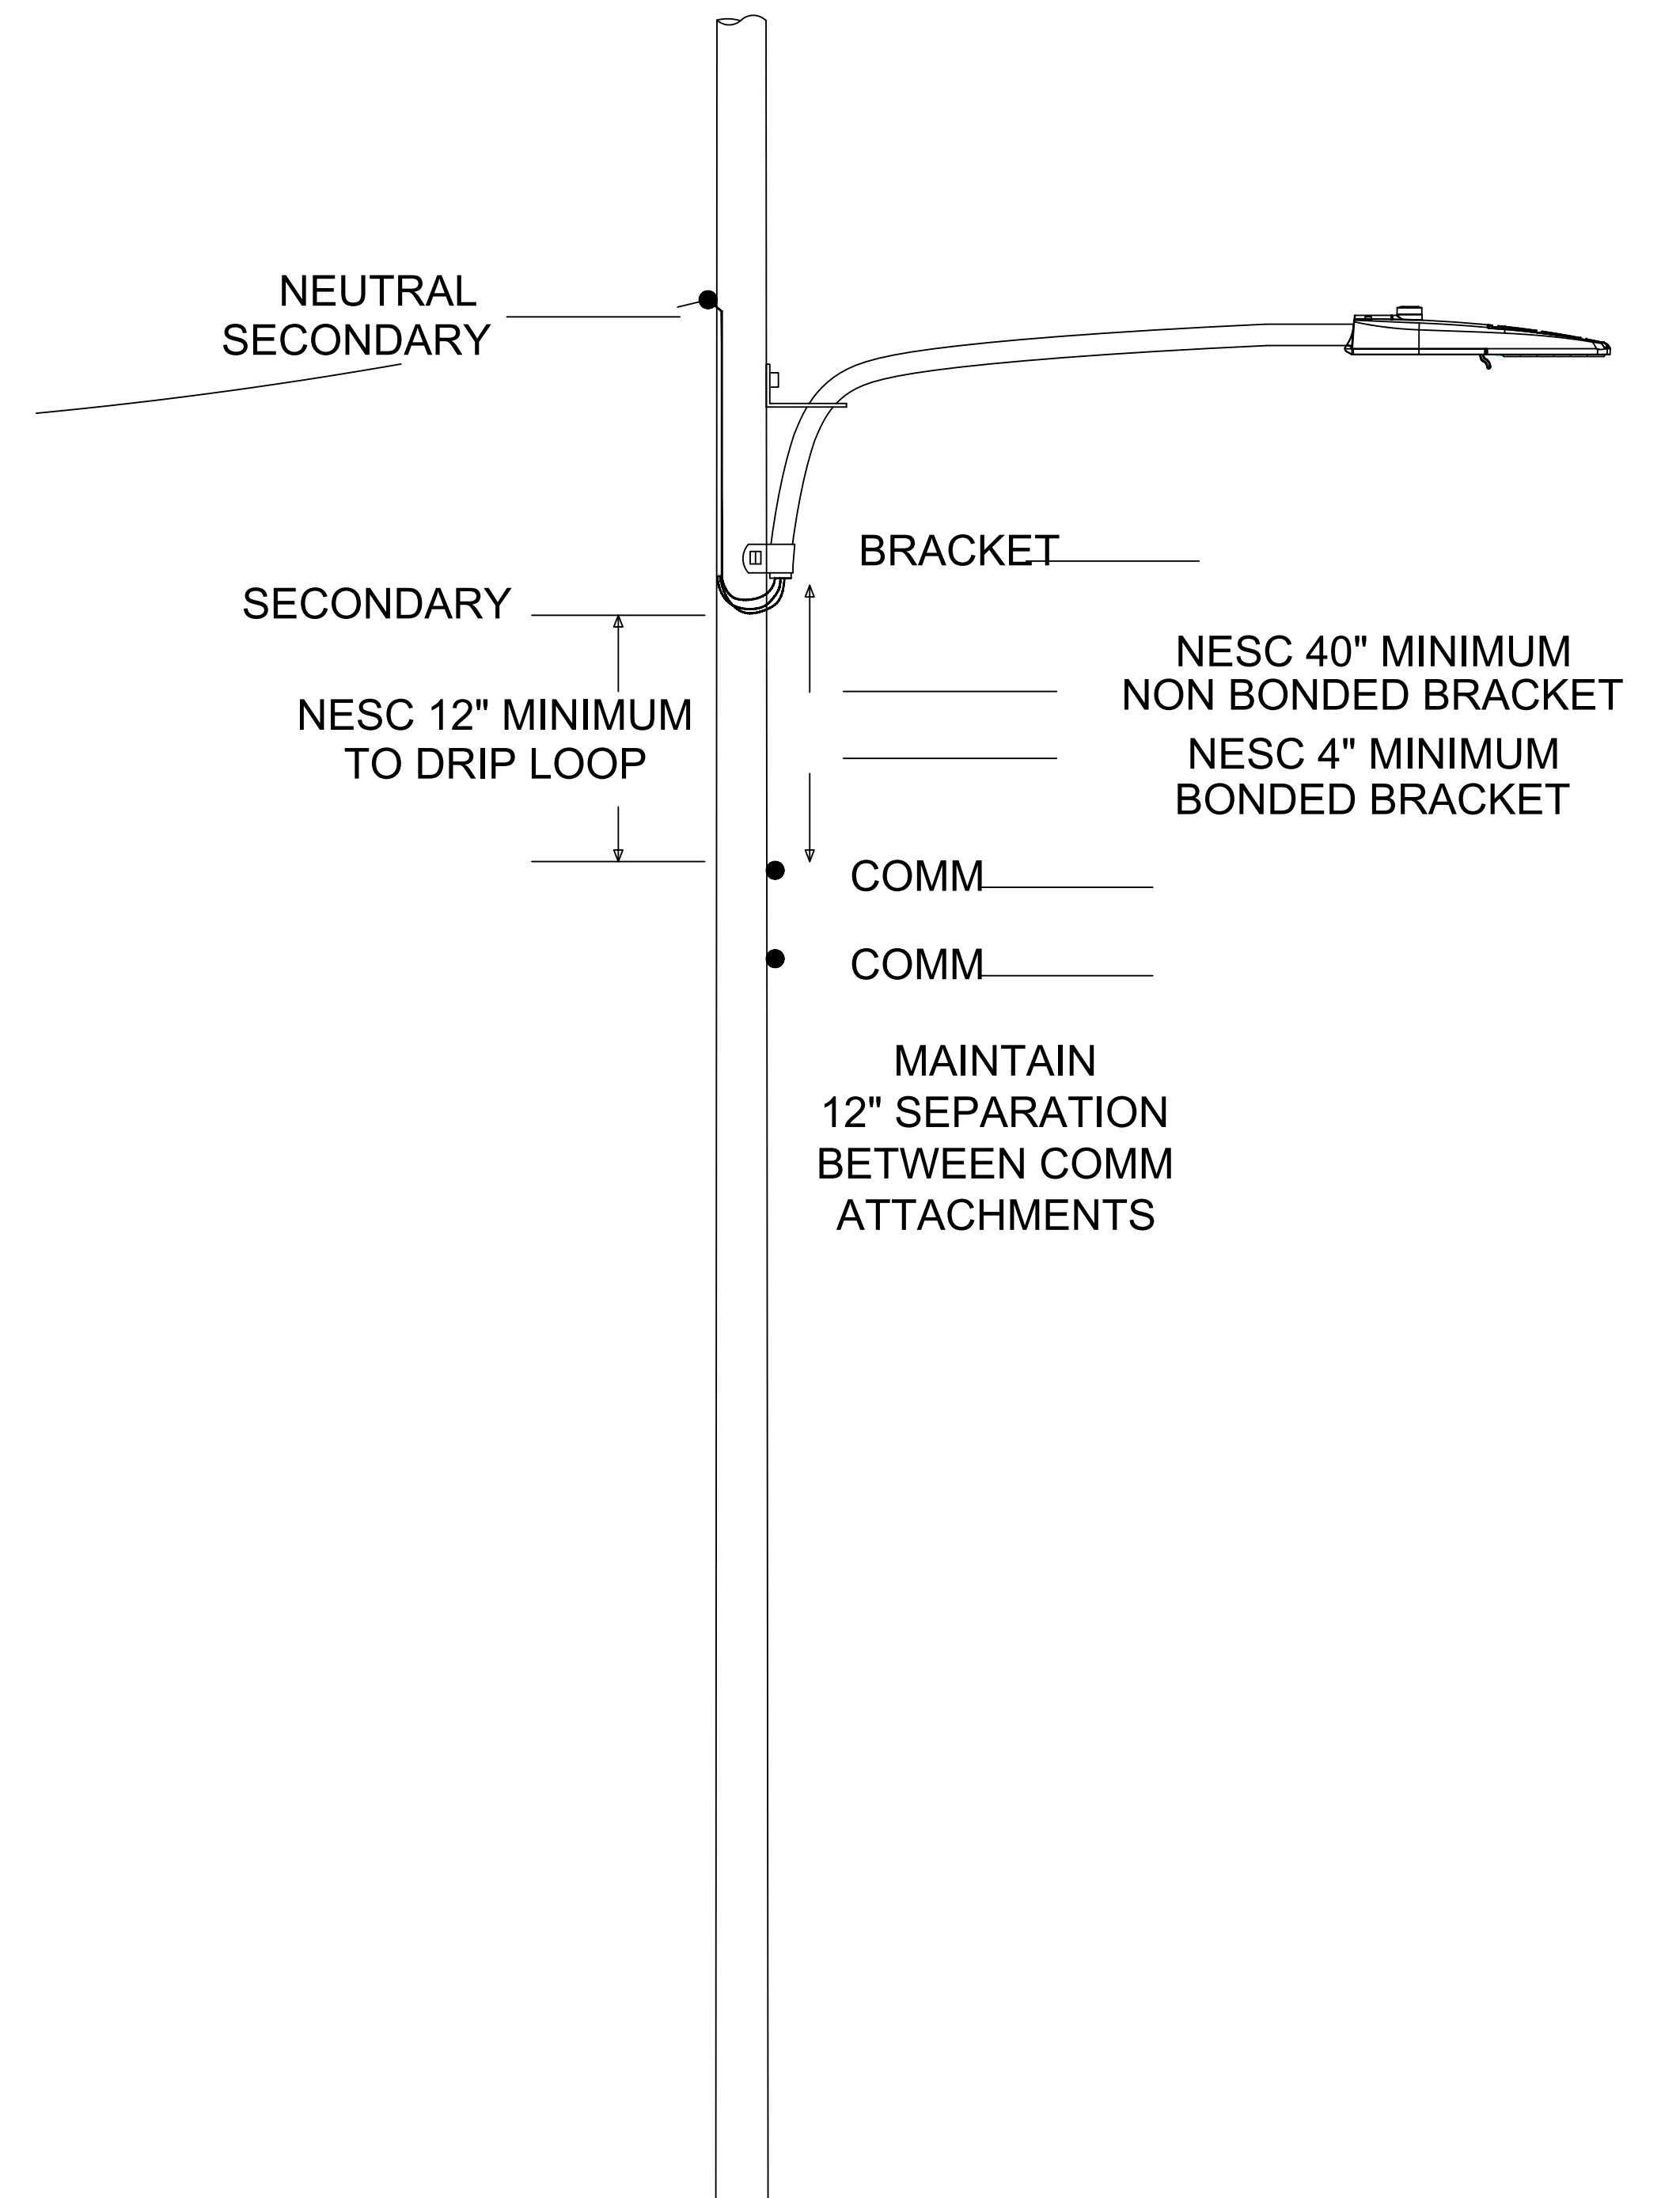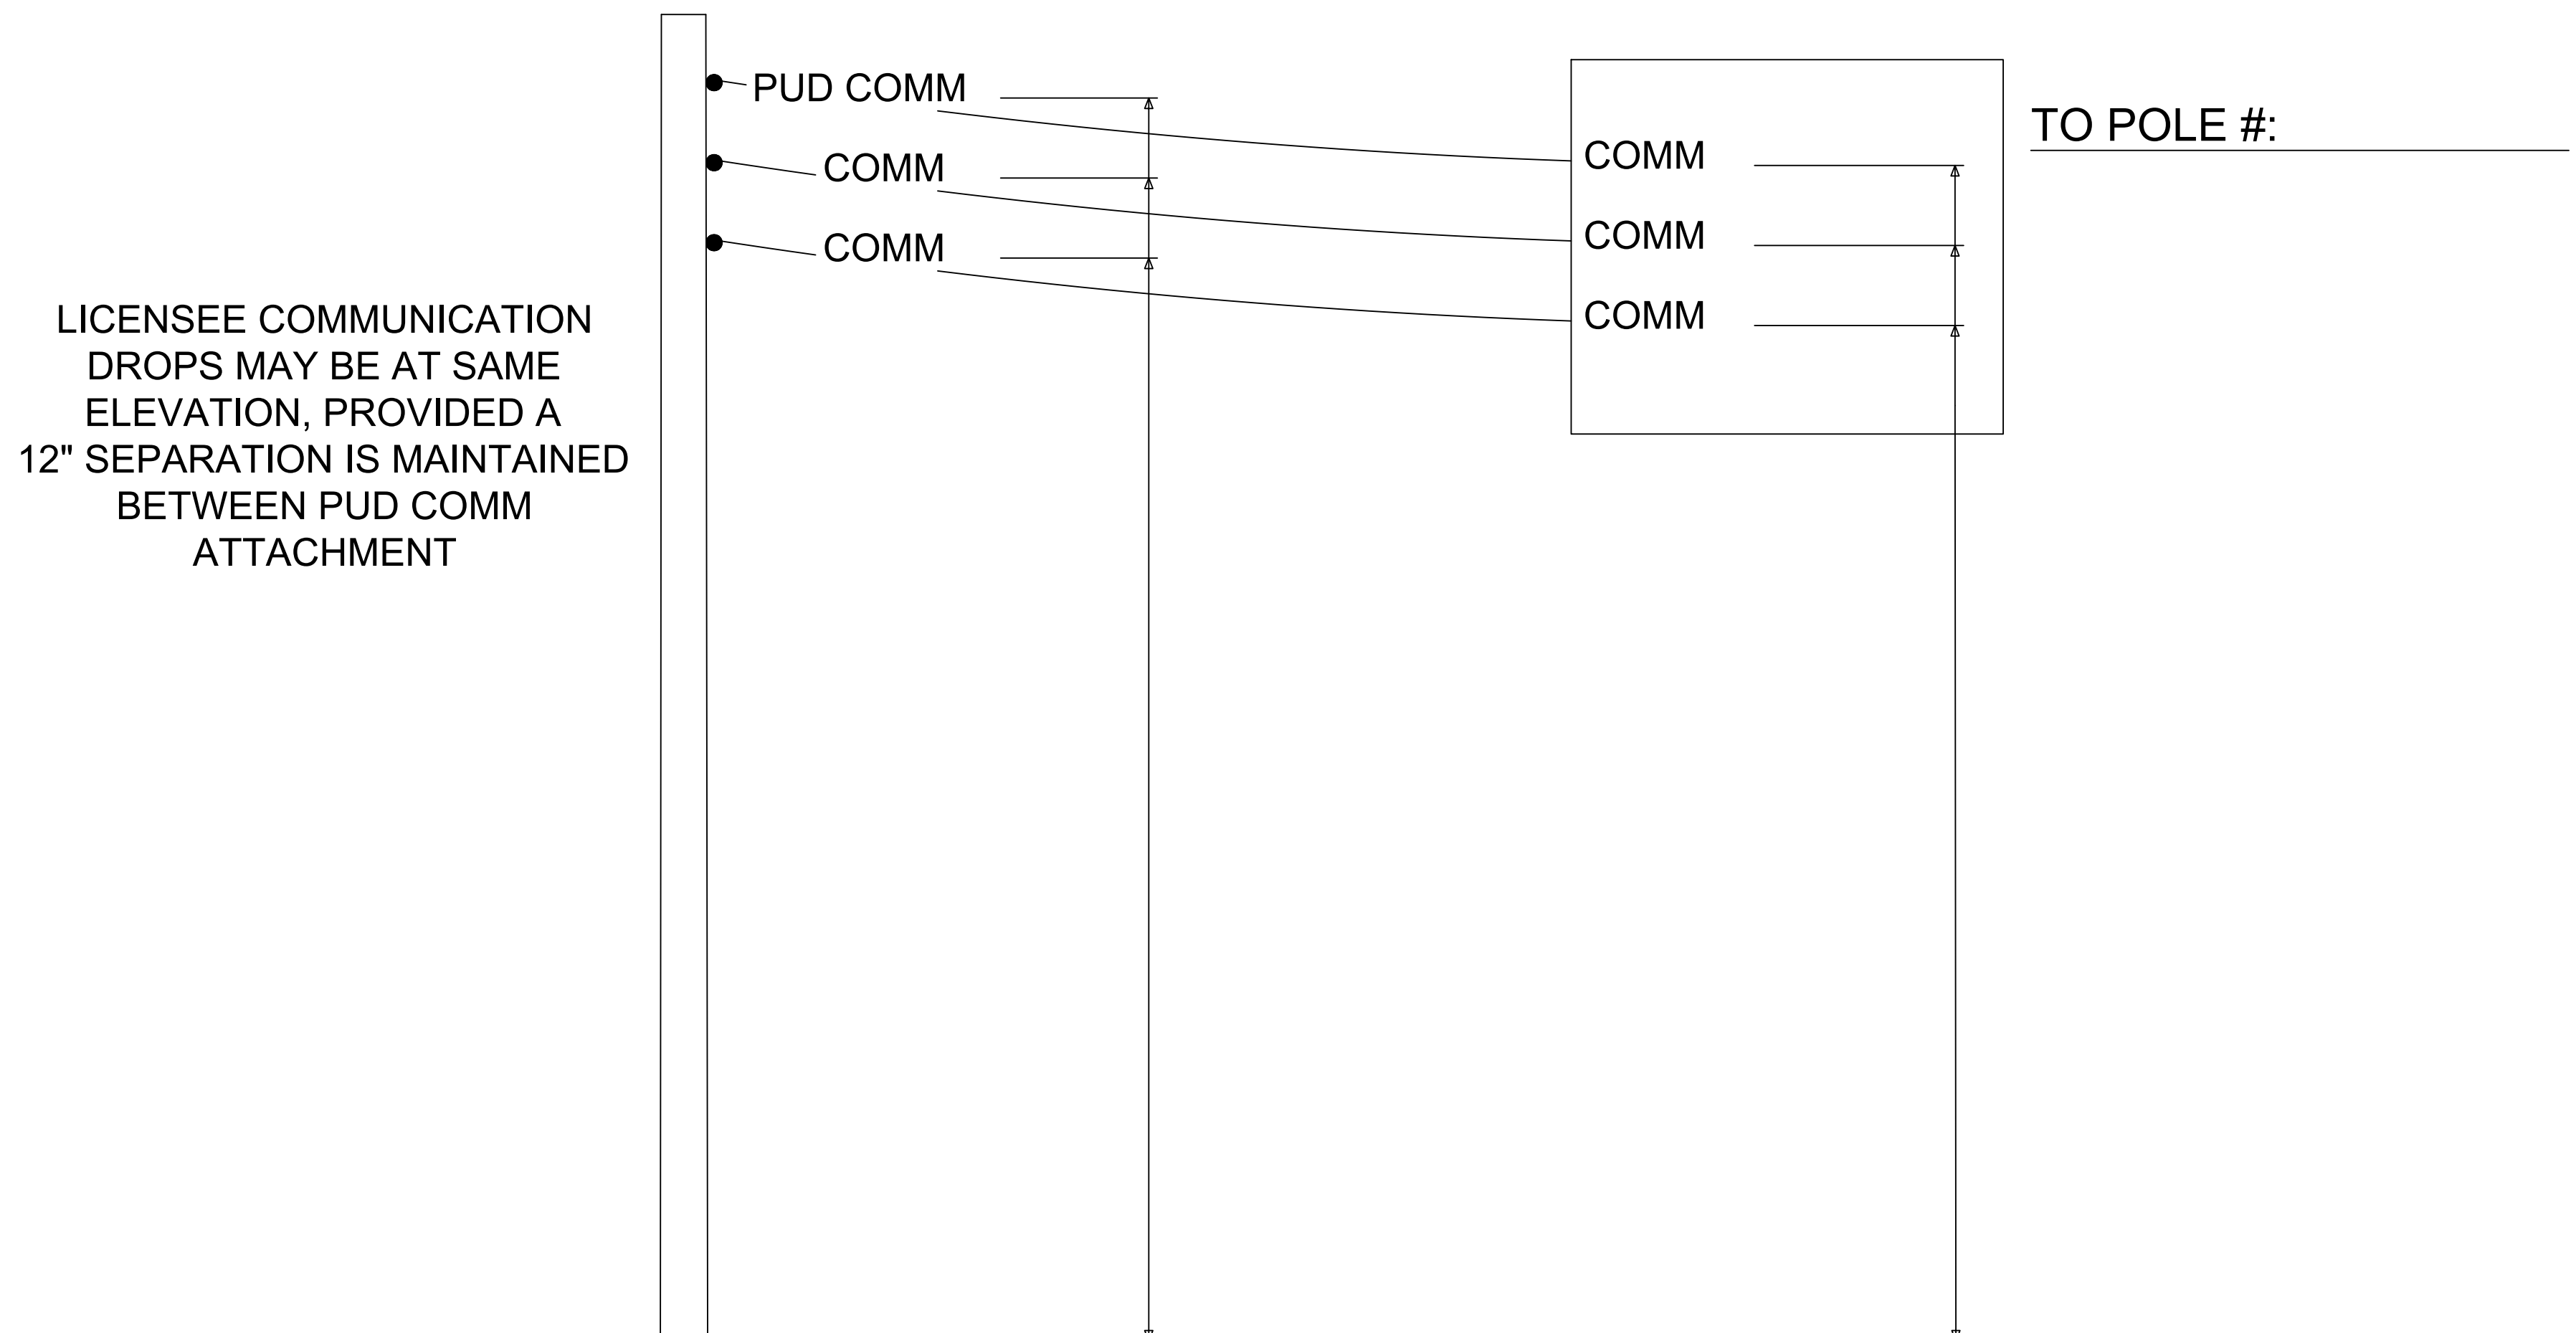

PUD POLE TAG #'S: _____
 MAKE READY REQUIRED? _____

USE FIGURE ③ DETAIL IF A STREET LIGHT EXISTS ON POLE

PUD POLE TAG #'S: _____
 ANCHOR ATTACHMENT REQUEST? _____
 MAKE READY REQUIRED? _____